

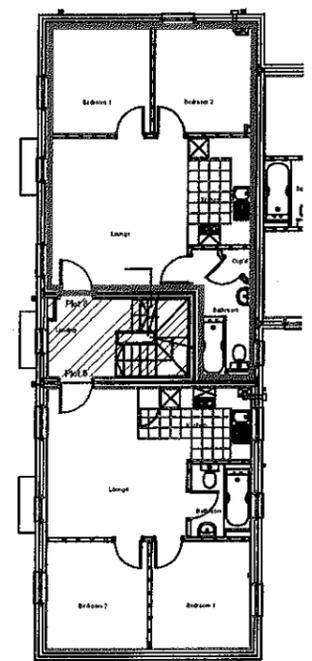
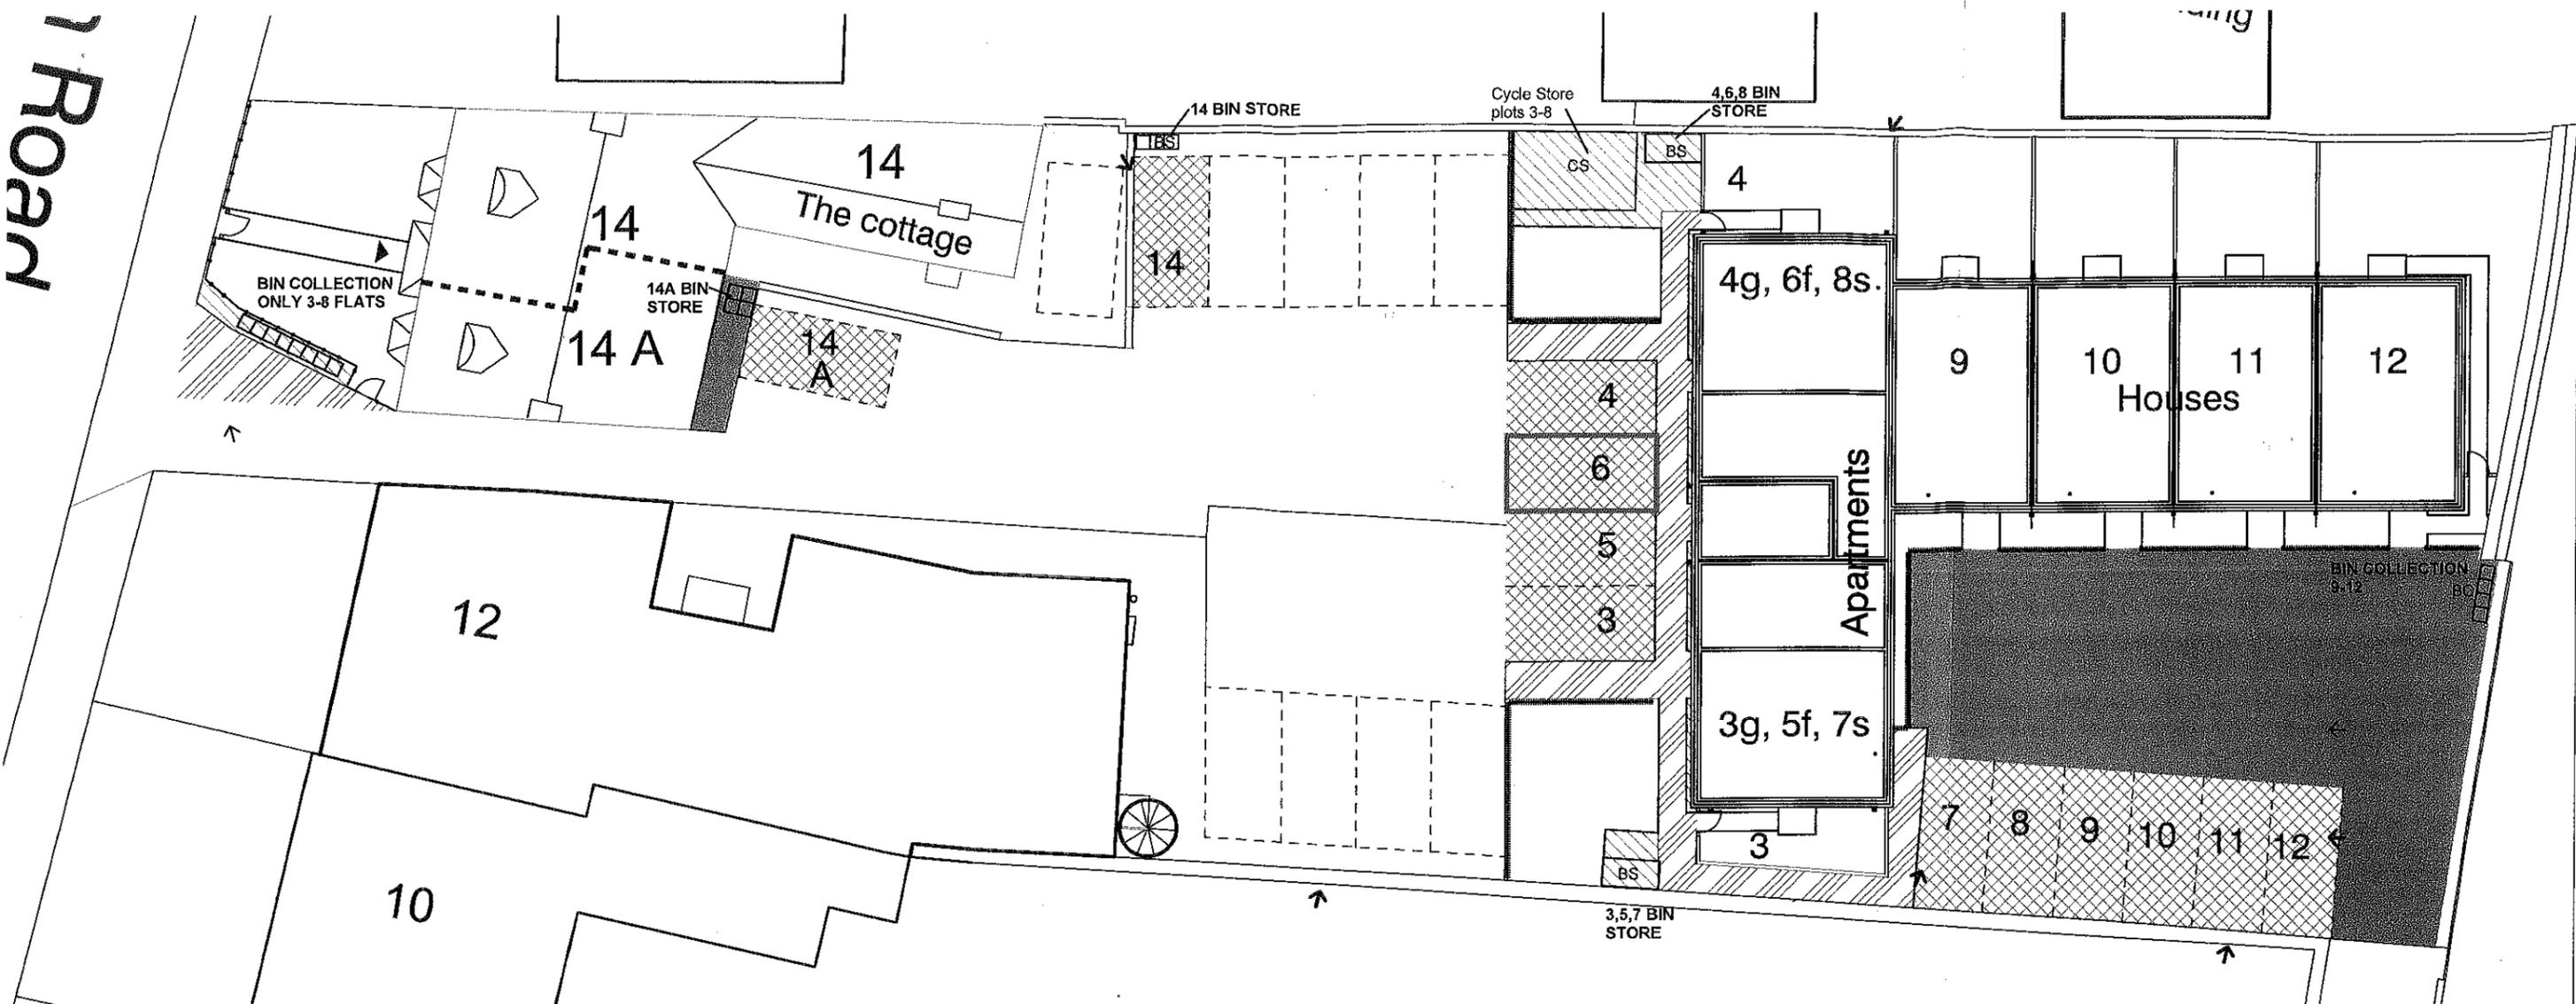


1 Roan

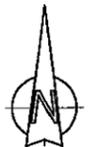

First Floor

- Key:
- Shared Footpaths under management company
  - Private parking area to be conveyed to individual plots
  - Area under management company
  - Right of way
  - Plot Boundary

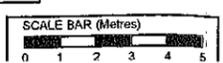

20.02.17 REFUSE AREAS ADDED  
14.09.16 Management areas updated  
09.02.16 Clerk changes added  
06.11.16 Clerk changes added  
10.01.16 Clerk changes added

All drawings are copyright  
Report all discrepancies to project administrator  
Do not scale drawing for construction purposes  
All dimensions to be checked on site

Project Title  
12 - 14 Bath Road Swindon

Client  
MP ISA 05 / 2015

Scale  
1:200 @ A3

Drawn  
MP

Checked  
ISA

Date  
05 / 2015

Project Title  
CONVEYANCE PLAN - PLOT 6

Job No  
706

Drawing No  
E

Client  
MP ISA 05 / 2015

Scale  
1:200 @ A3

Drawn  
MP

Checked  
ISA

Date  
05 / 2015

**Ian Sullivan Architecture Ltd**  
101 Victoria Road, Swindon, Wiltshire SN1 3BD.  
Tel/Fax: 01753 612653 - Email: ian@sullivanconnect.com